


zink sheet hold down via anchored bolts
with water broof washers
3cm*6cm steel iron box purlin
@ 100cm c/c
4*8 box pipe
Trusses
Cieling roof

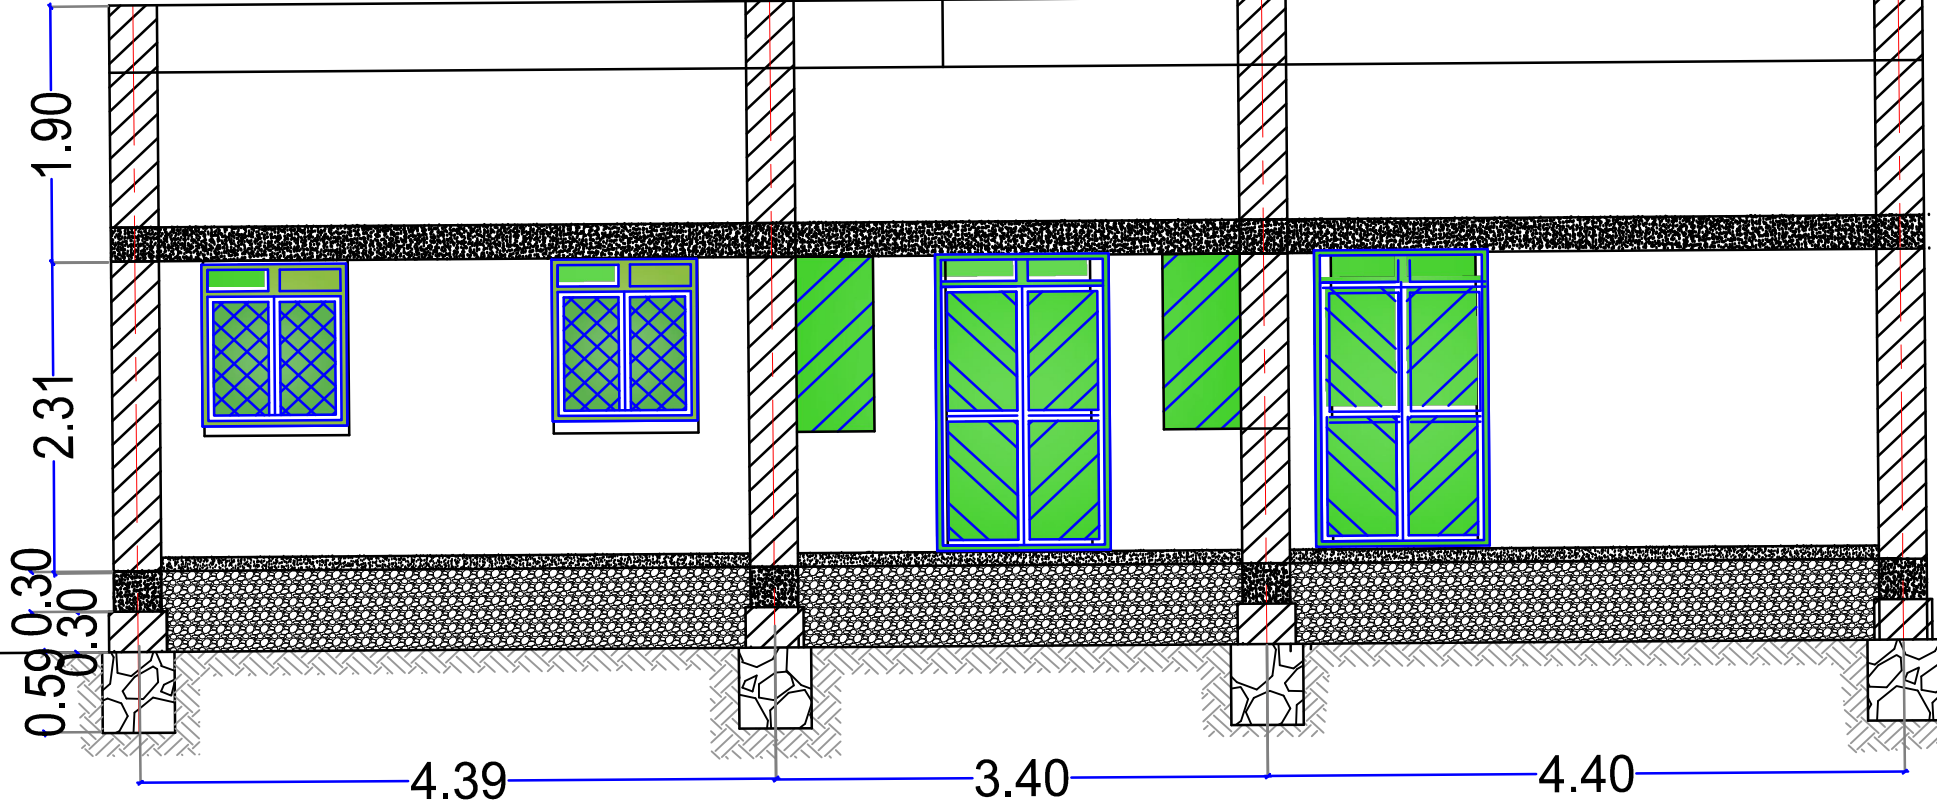

<i>Project :</i> Health pro kutum clinic	
<i>Content :</i> Standard Drawings	Mar 2021
Delivery room Section	
<i>Approved By:</i>	<i>Drawn By:</i> Mohammed Isma
	C1