


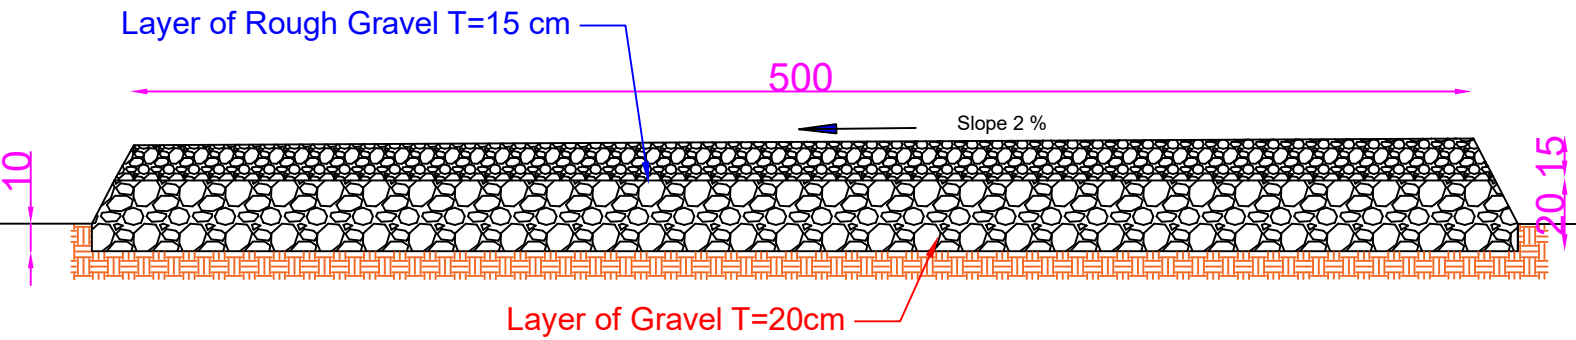


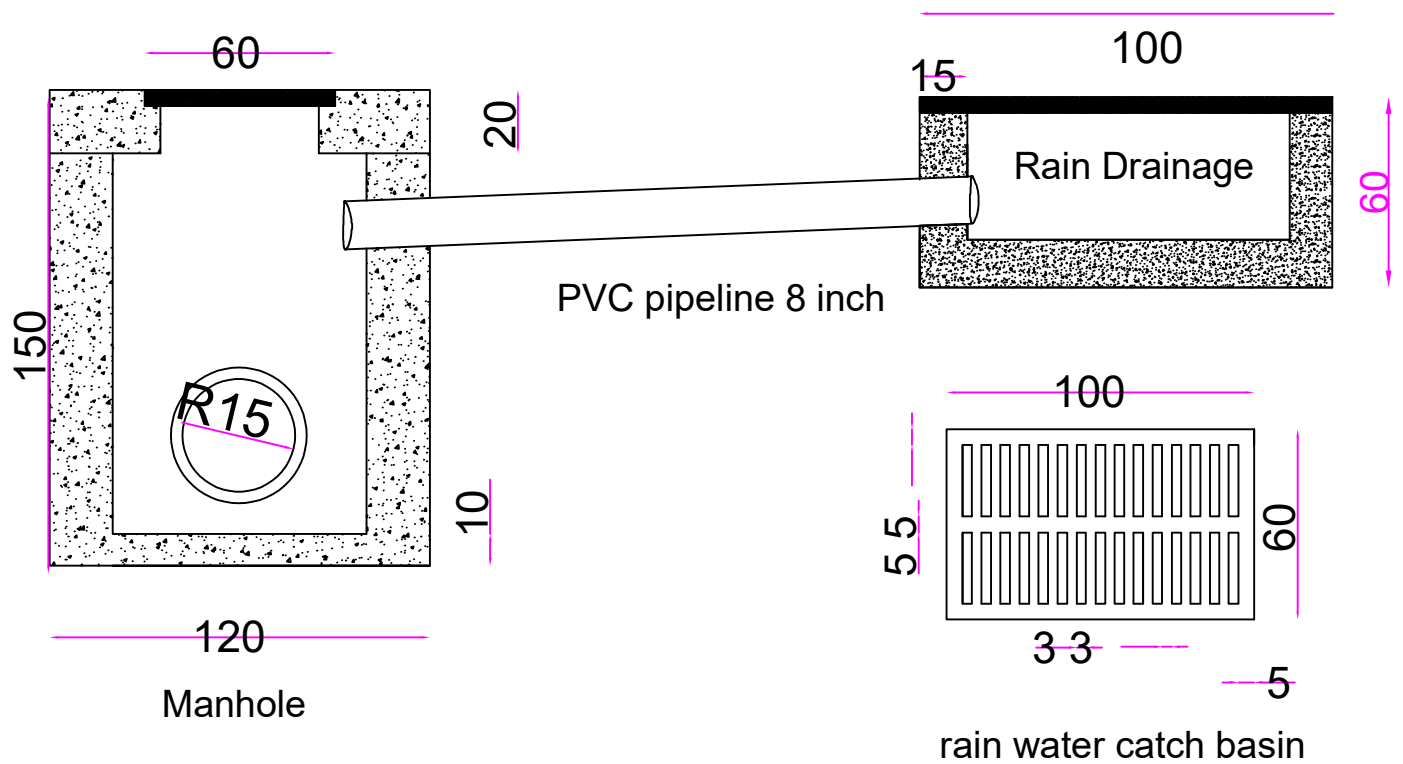


Section in Road into Camps

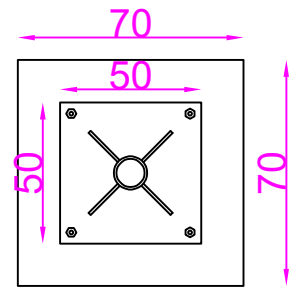


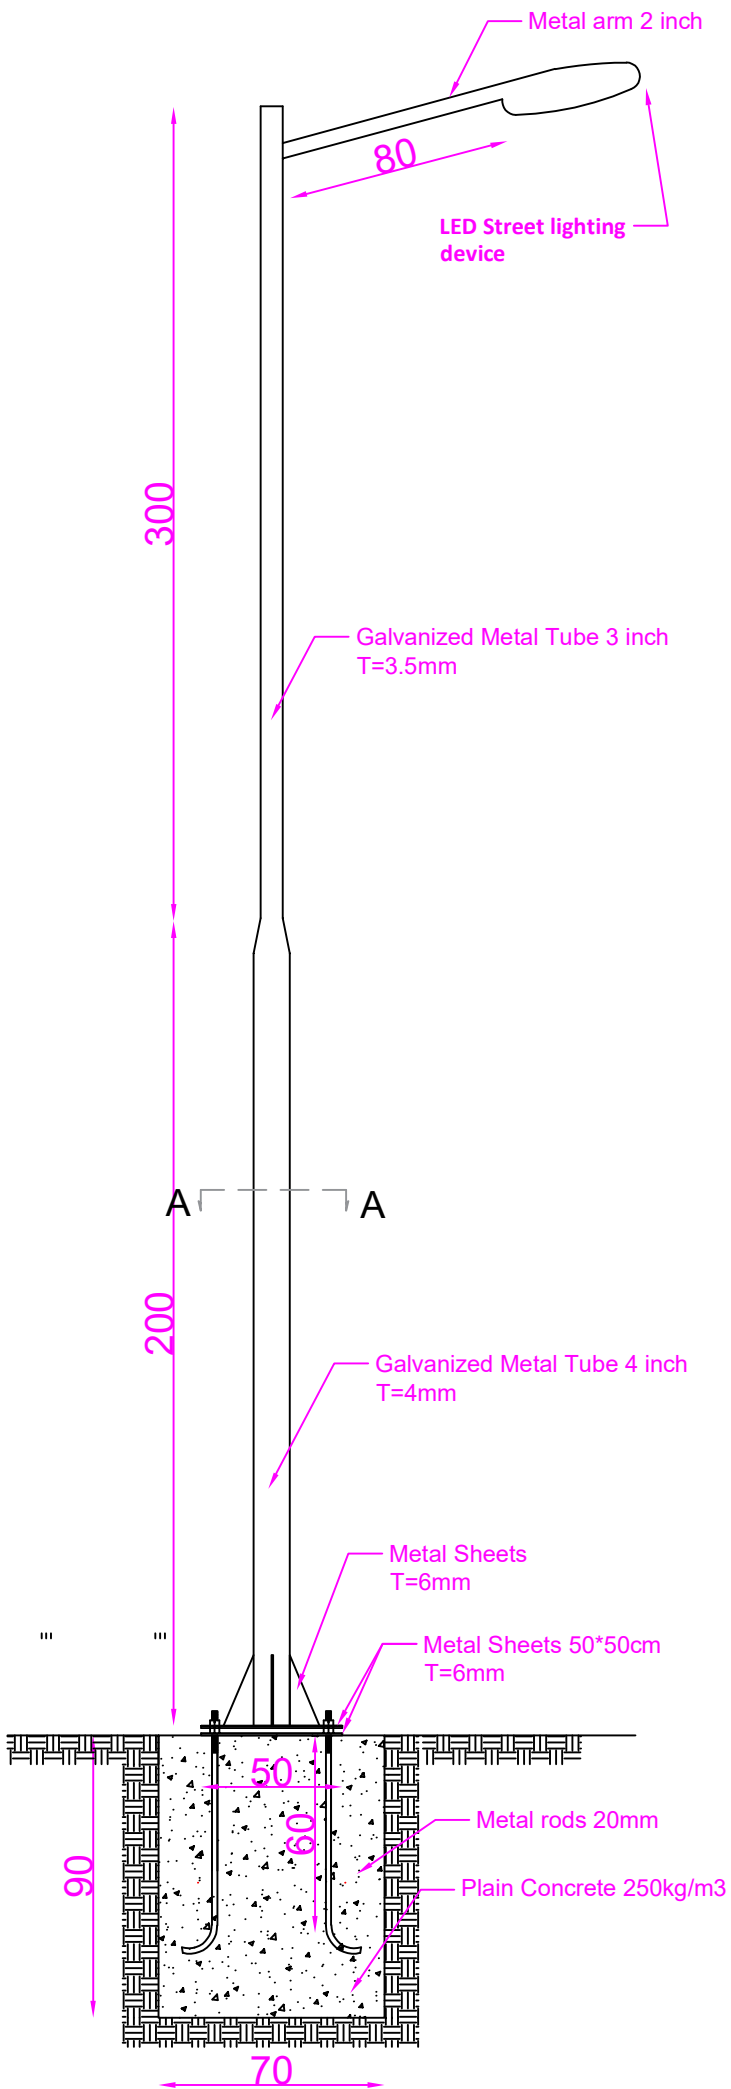


Section A-A

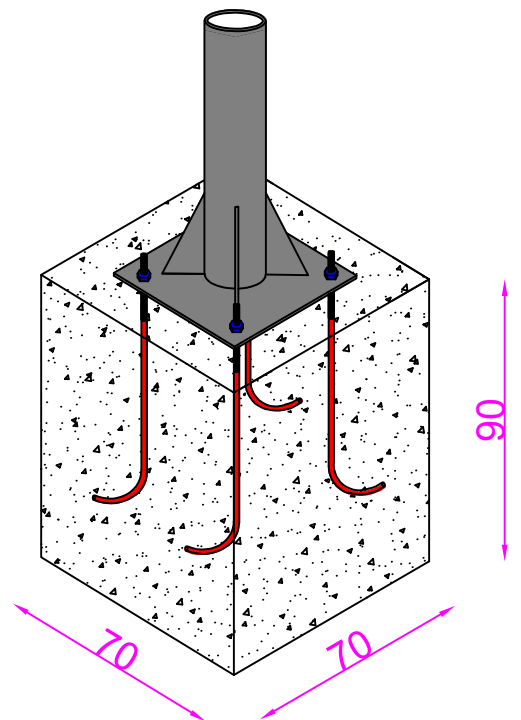

Concrete base details

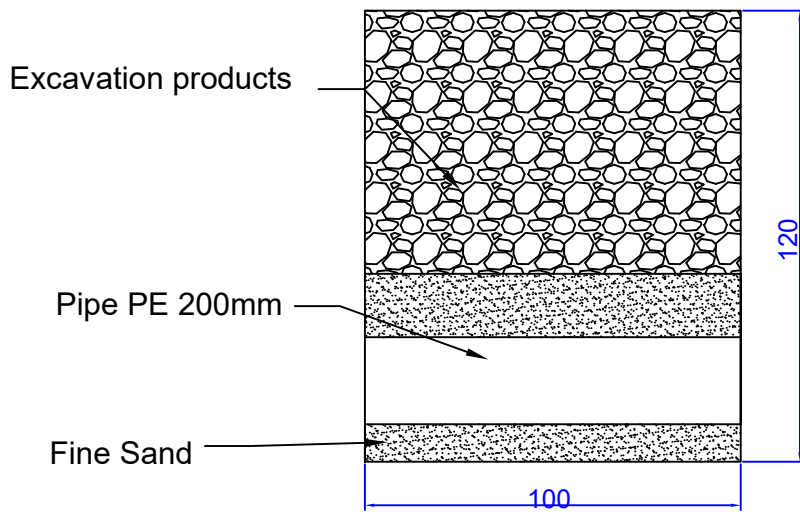


Length section in pipe line

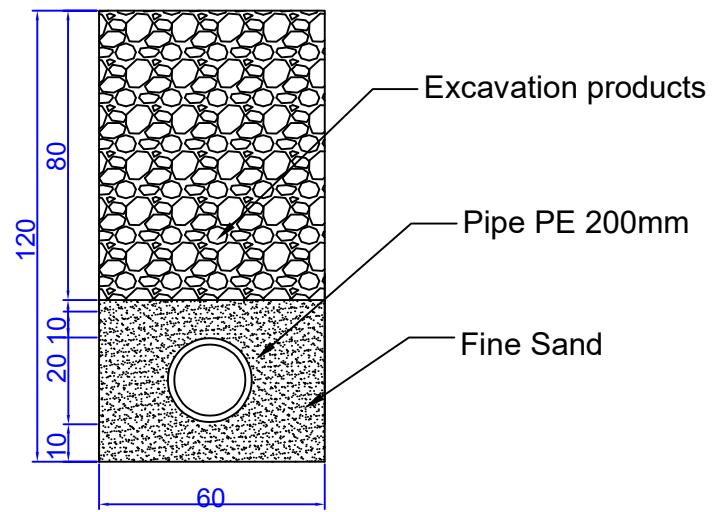


Width section in pipe line 200mm

Length section and width section in pipeline at rain sewage system

مقطع عرضي ومقطع طولي في خطوط شبكة الصرف الصحي

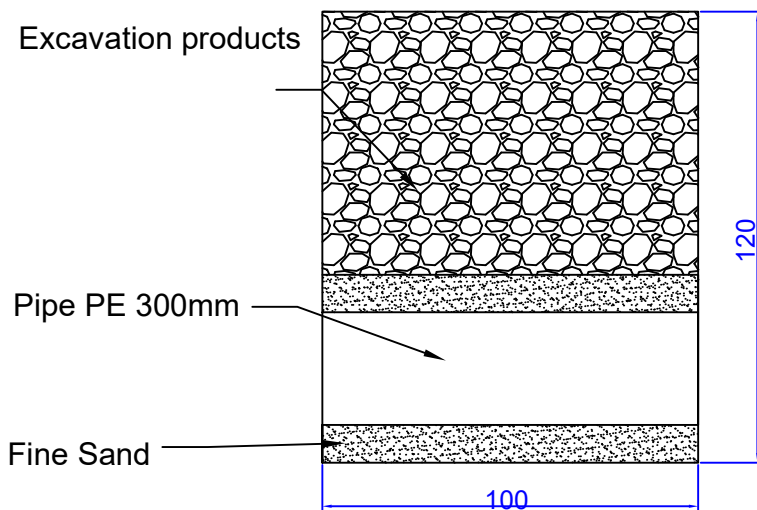

Length section in pipe line

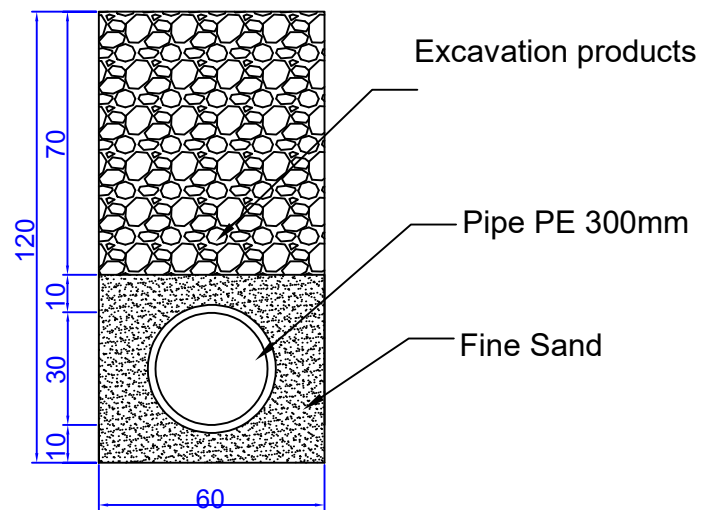


Width section in pipe line 300mm


Sewage Network




Ibn Sariaa / ابن سريع

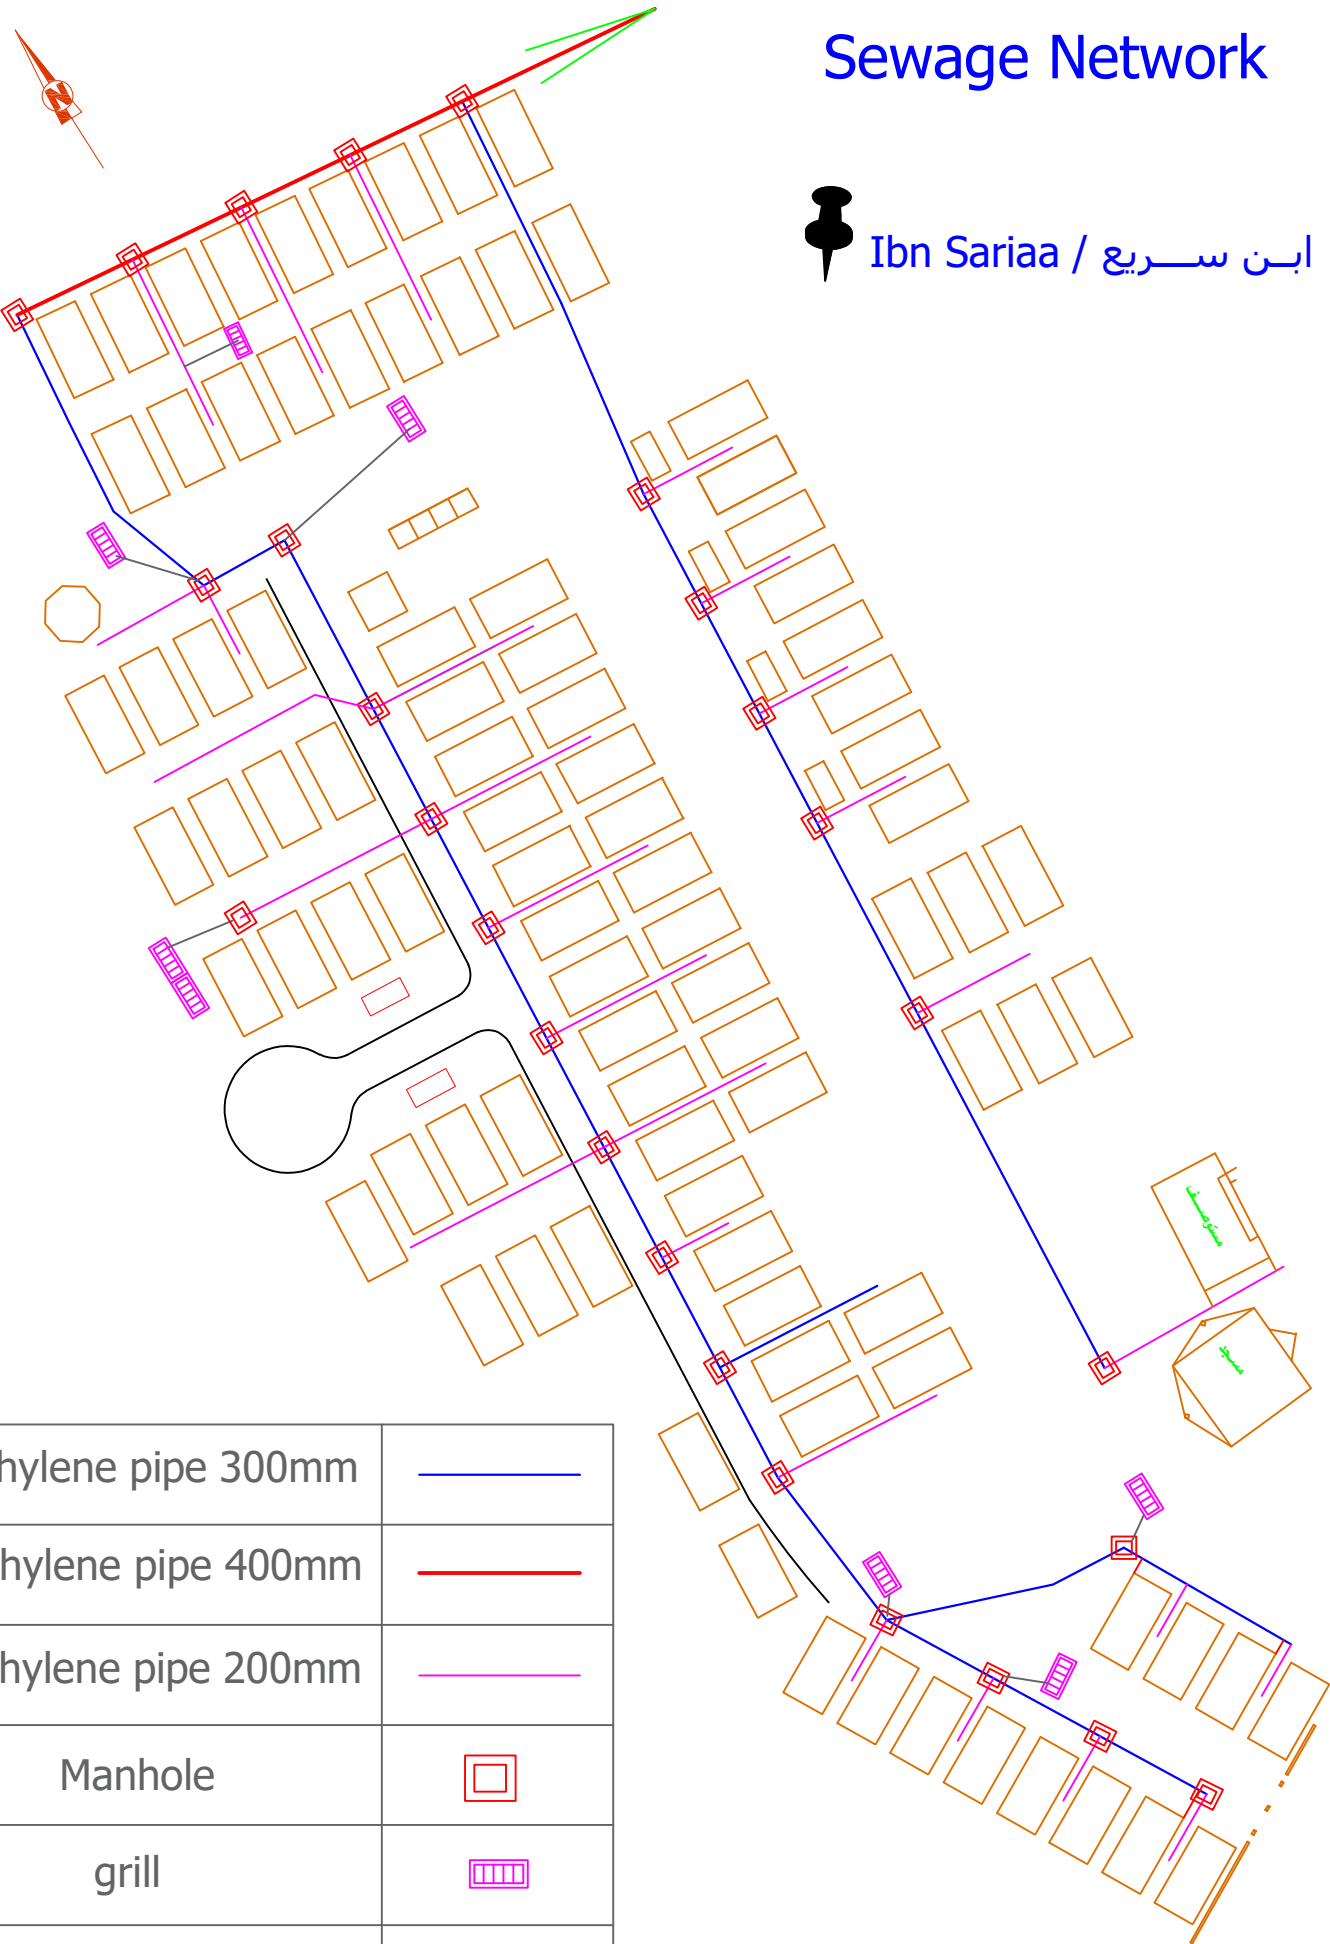

Polyethylene pipe 300mm	
Polyethylene pipe 400mm	
Polyethylene pipe 200mm	
Manhole	
grill	
PVC pipe 8 inch	

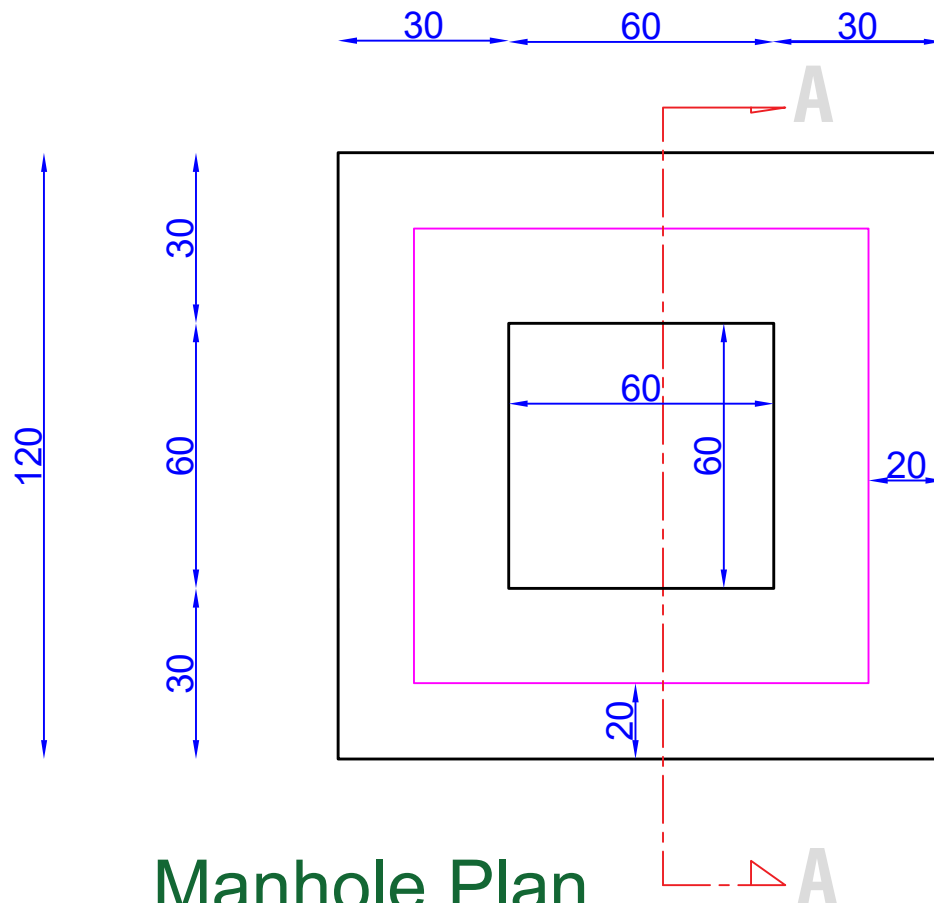


Manhole Plan

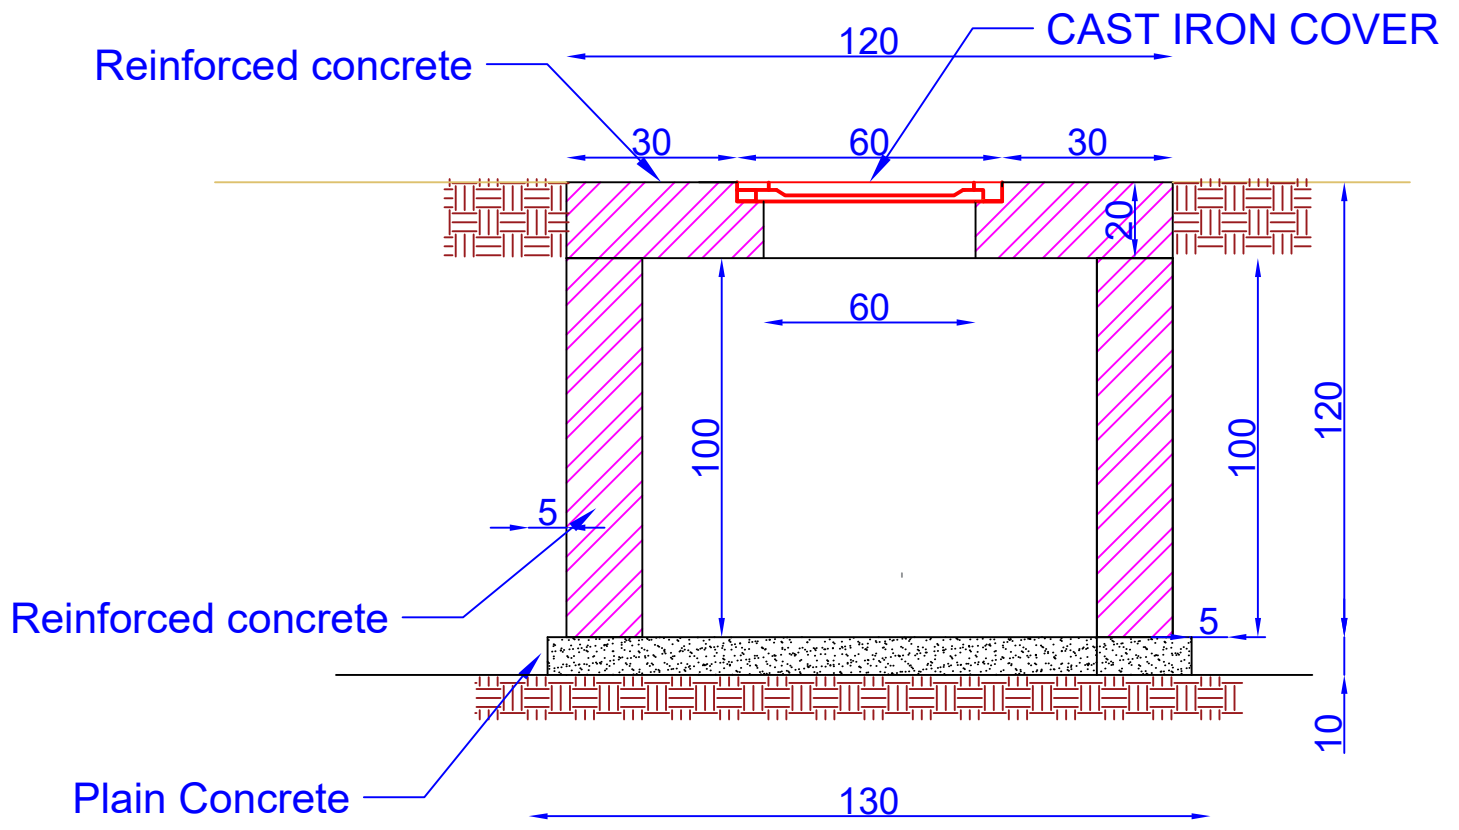


Section A-A


Details of reinforced Vertical Section

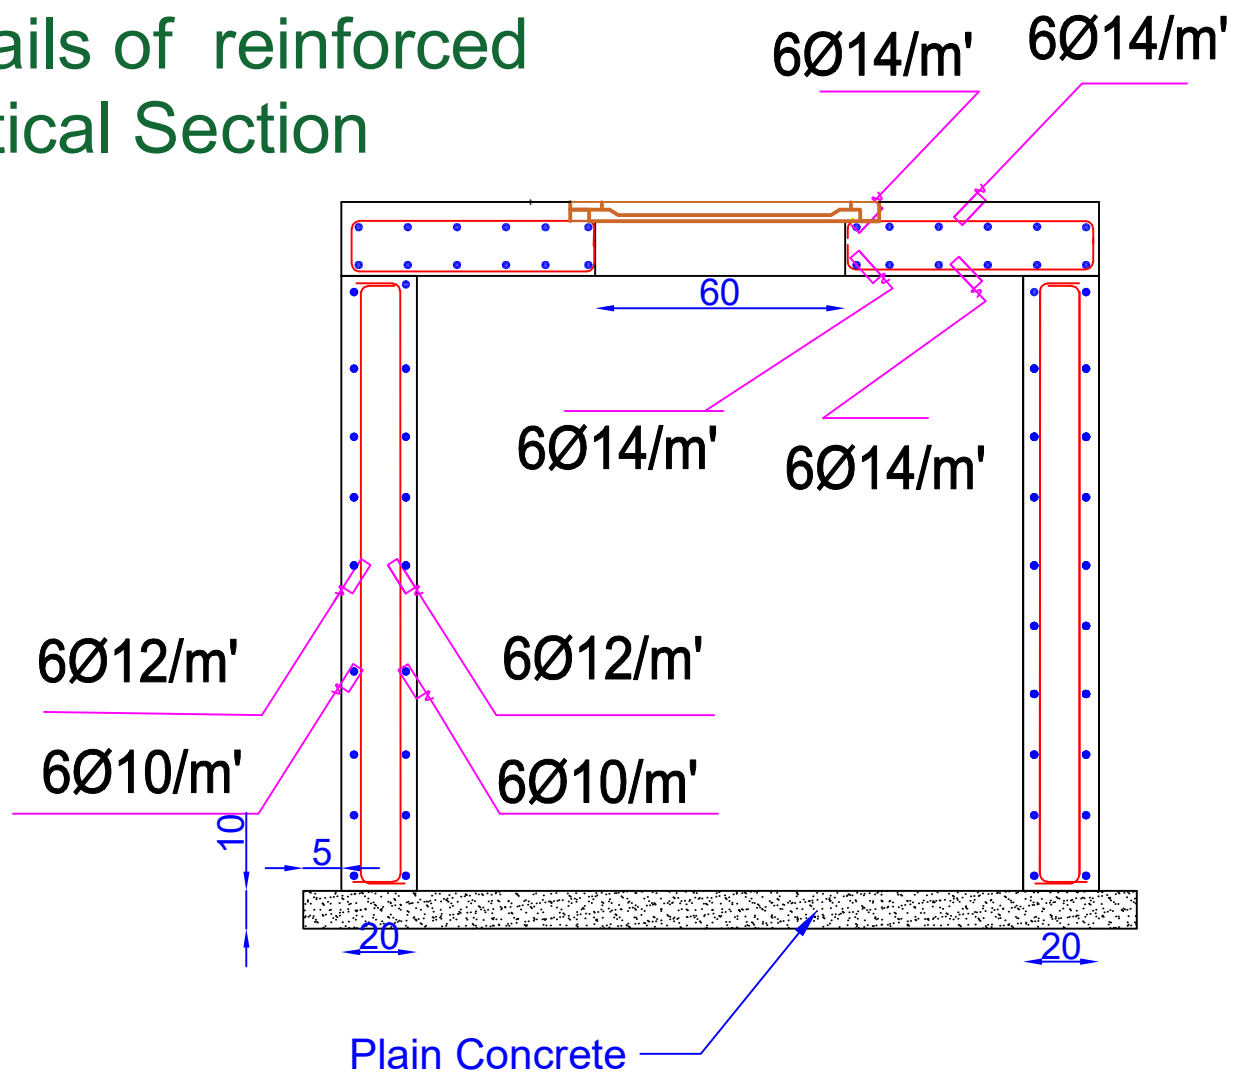

Details of reinforced Horizontal Section

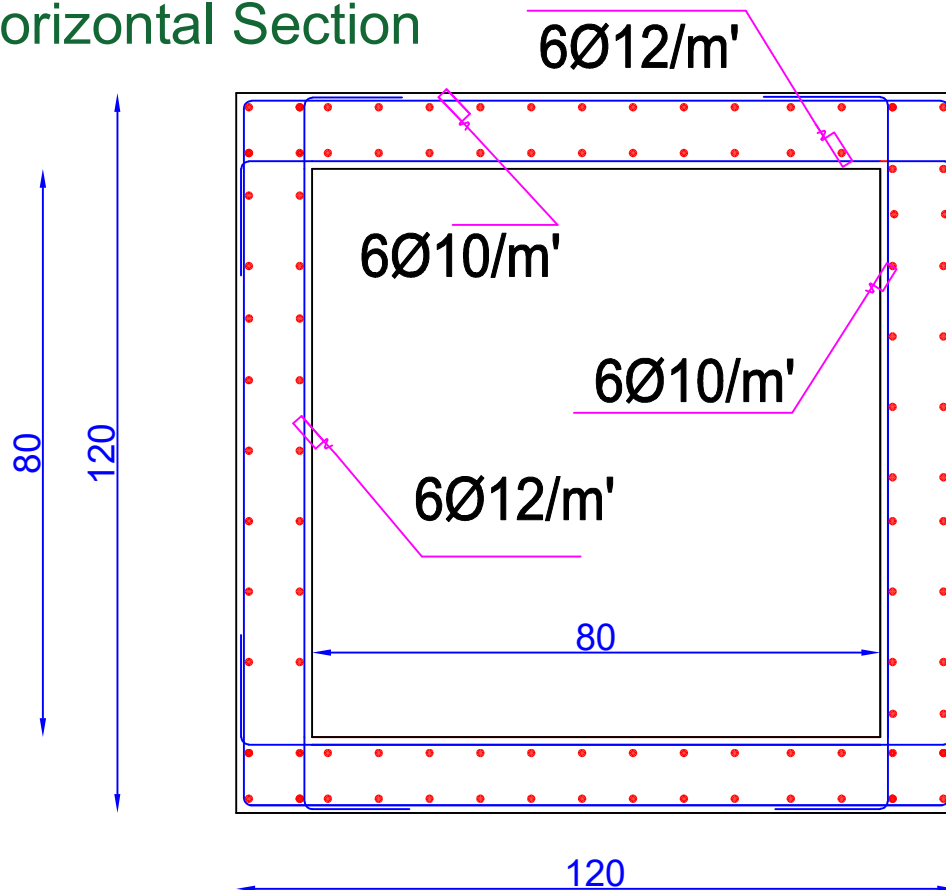



thickness 20 cm with
6Ø14 /m'- upper and lower mesh

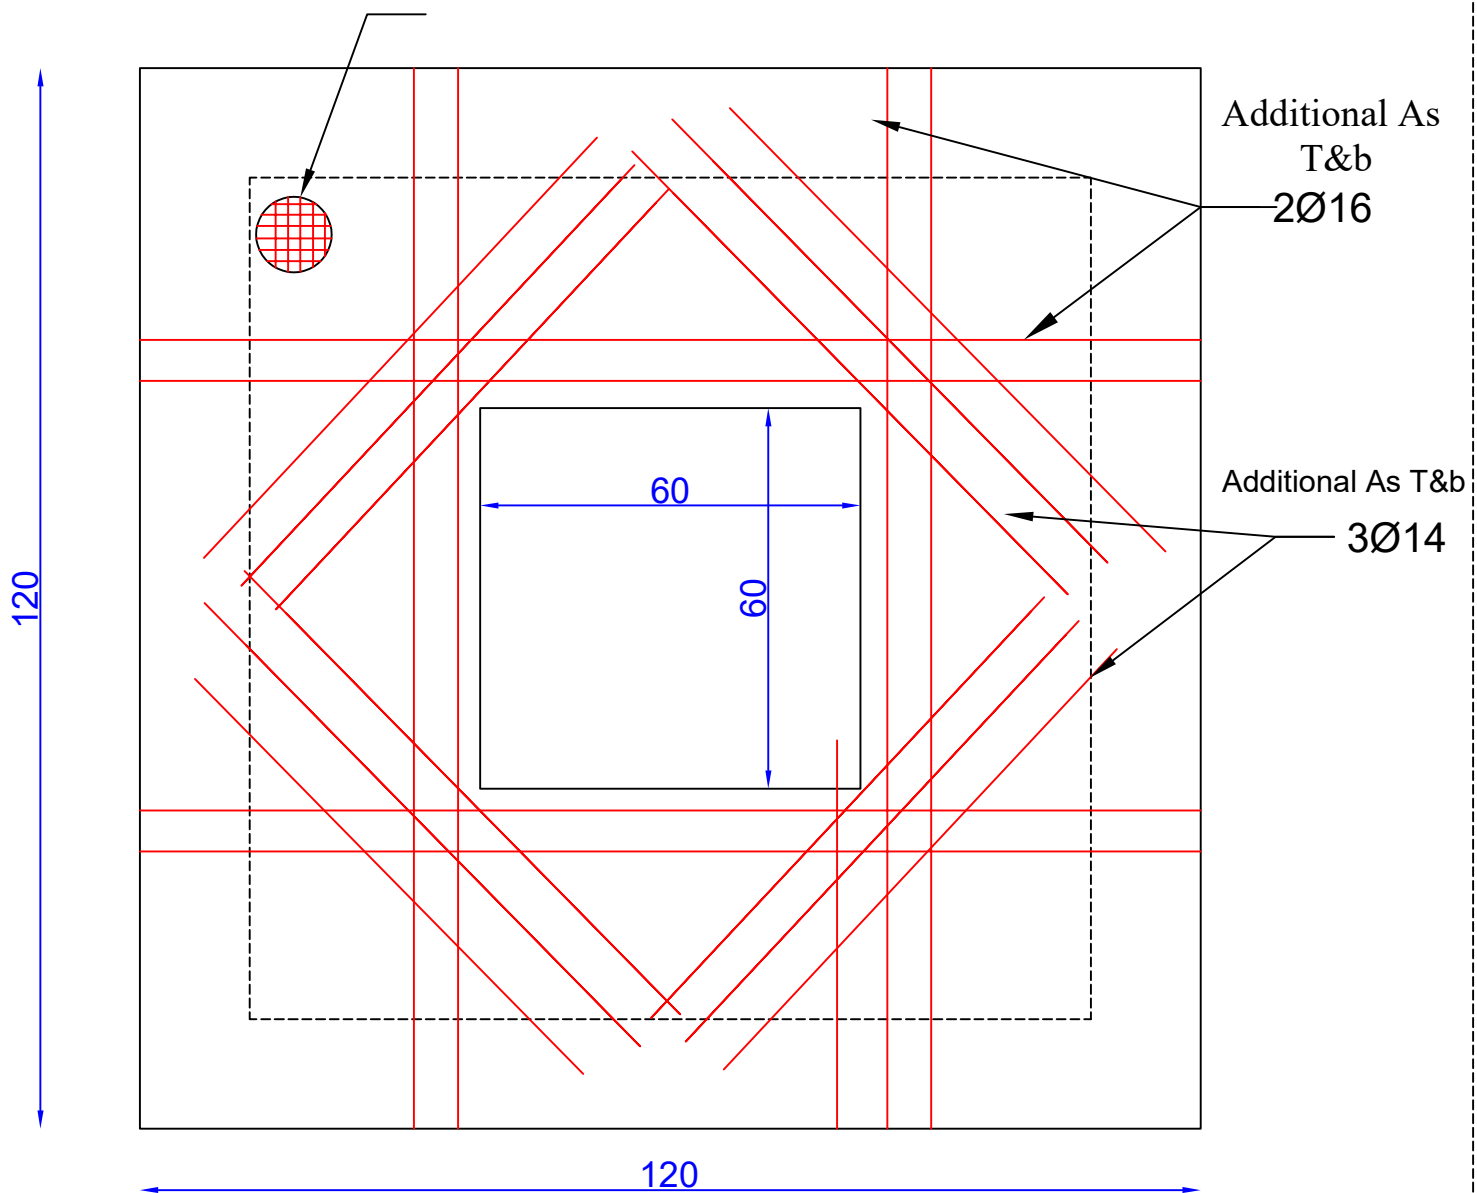

Additional reinforced


700X700MM
CAST IRON COVER

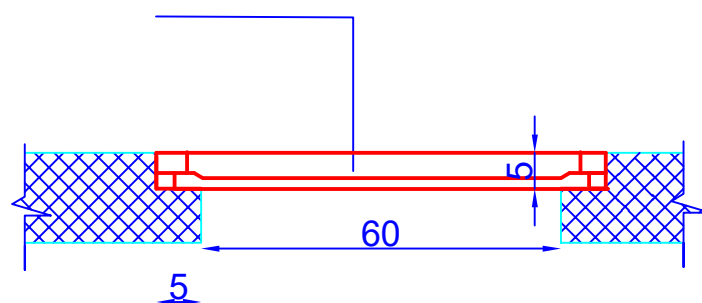

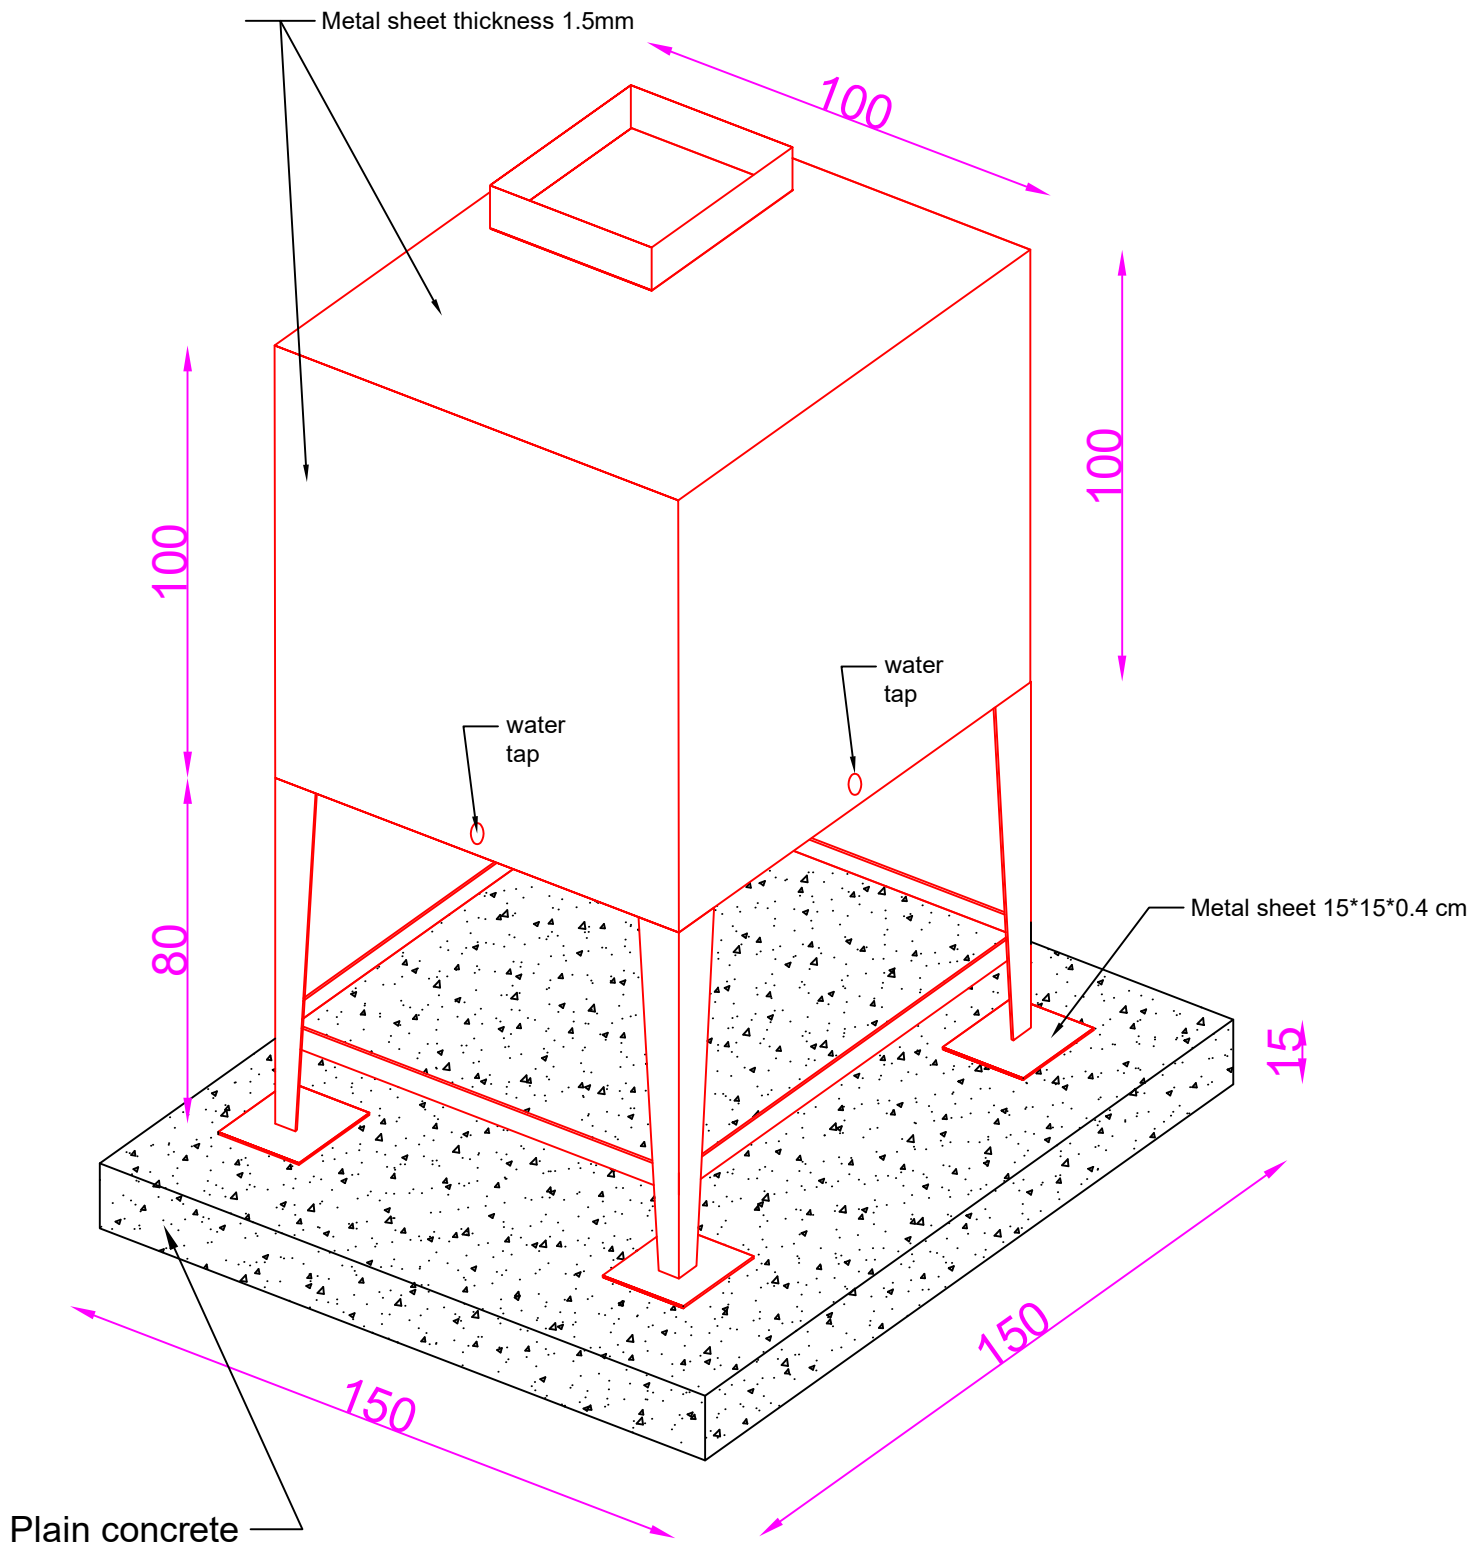


Water Tank provided with three Water tap


Latrine Block

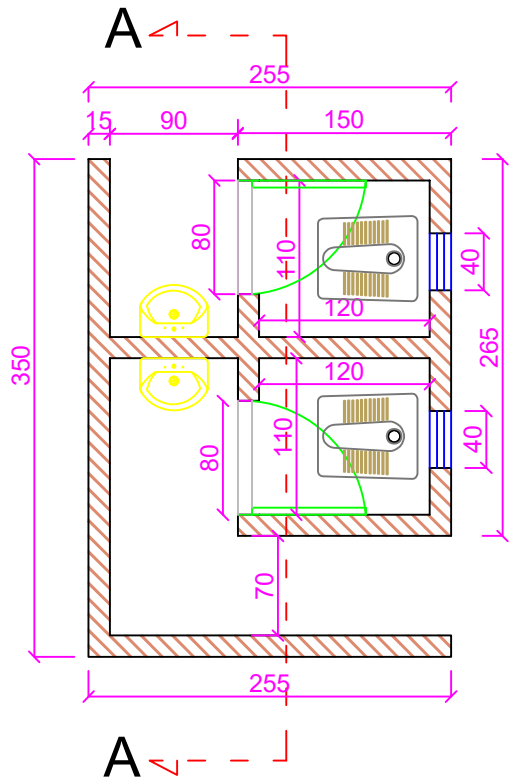

LATRINES BLOCK
one for man&one for women
ARCH-DWG

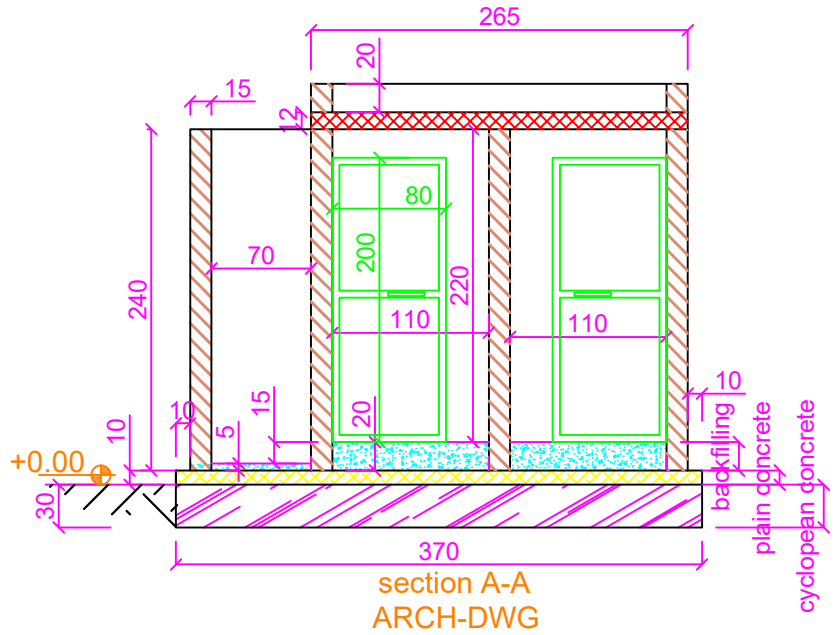


1 blocks (1 block contain :1 lat for man+1 at for woman)

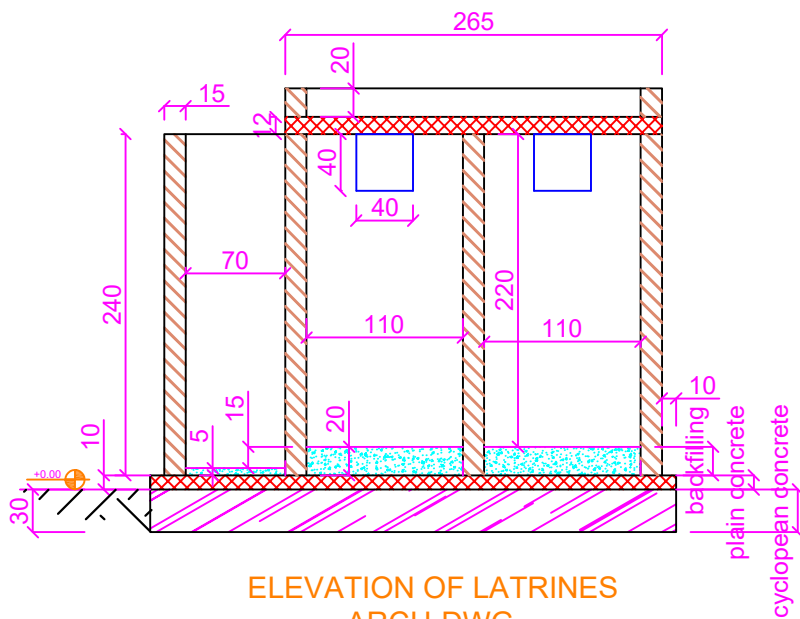


ELEVATION OF LATRINES

ARCH-DWG

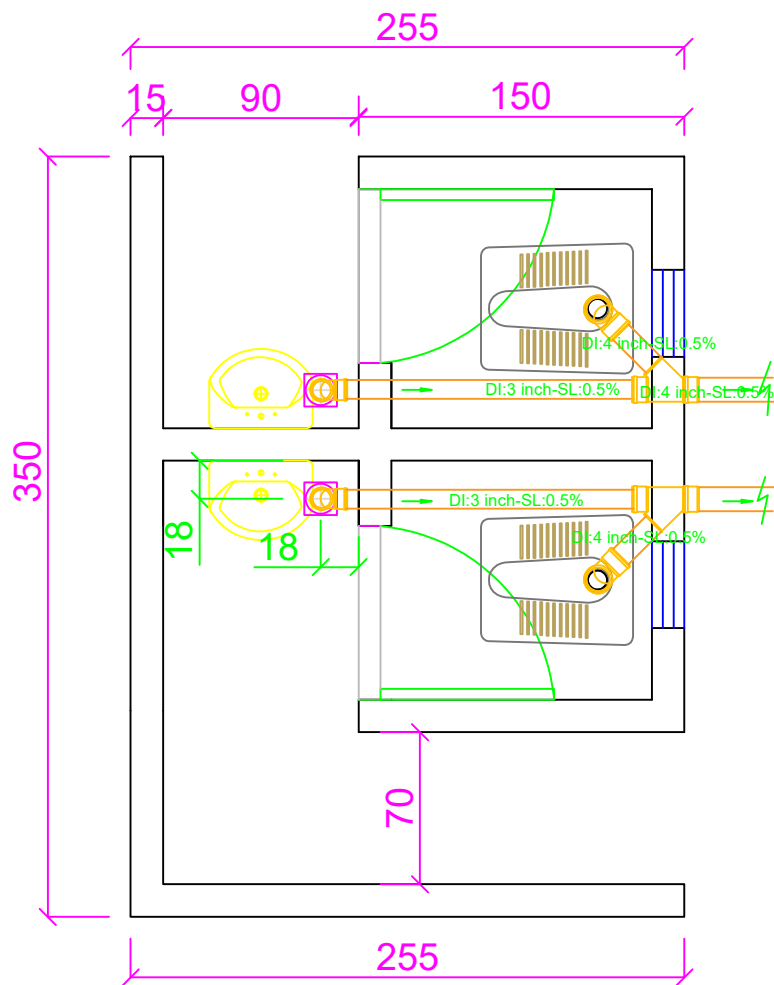


DRAIN NETWORK


MECH-DWG

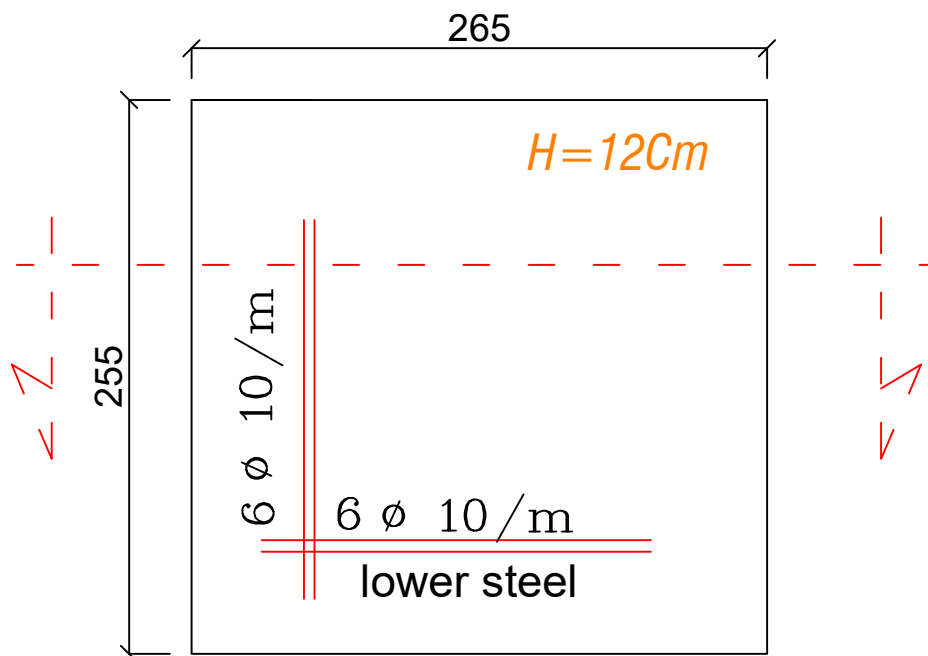


DETAILS OF ROOF SLAB

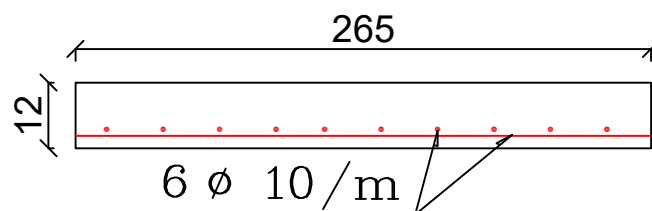


SECTION OF ROOF SLAB

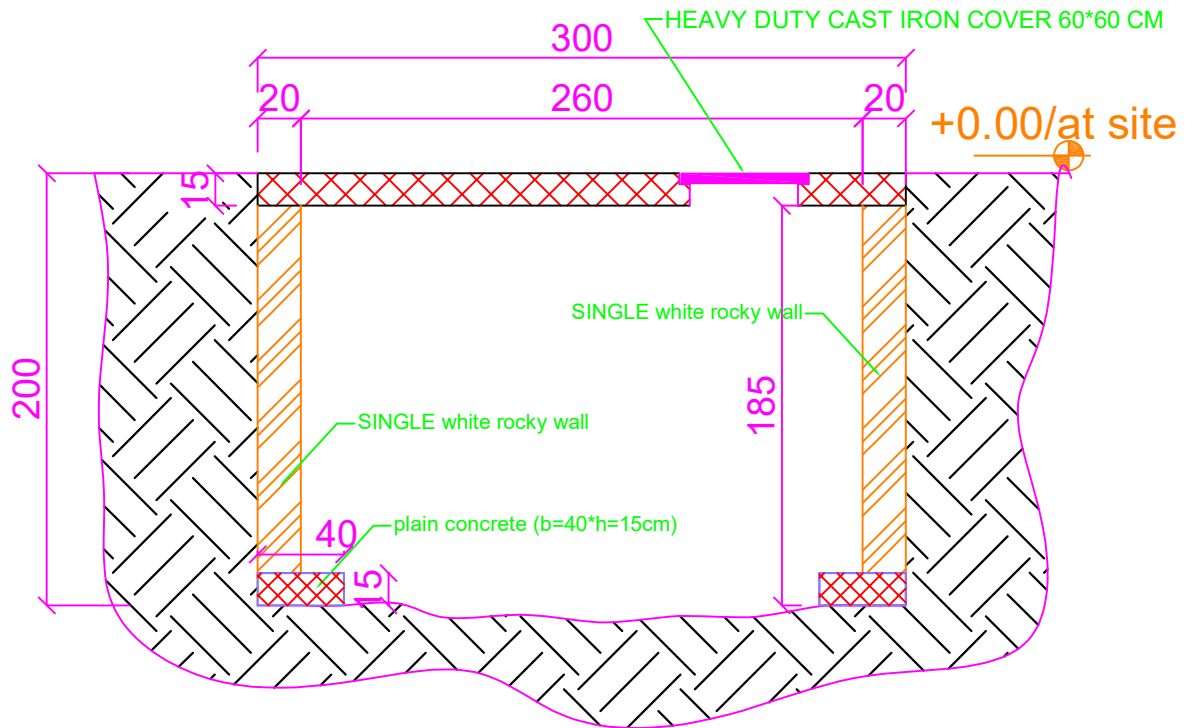


SECTION AT SEPTIC TANK

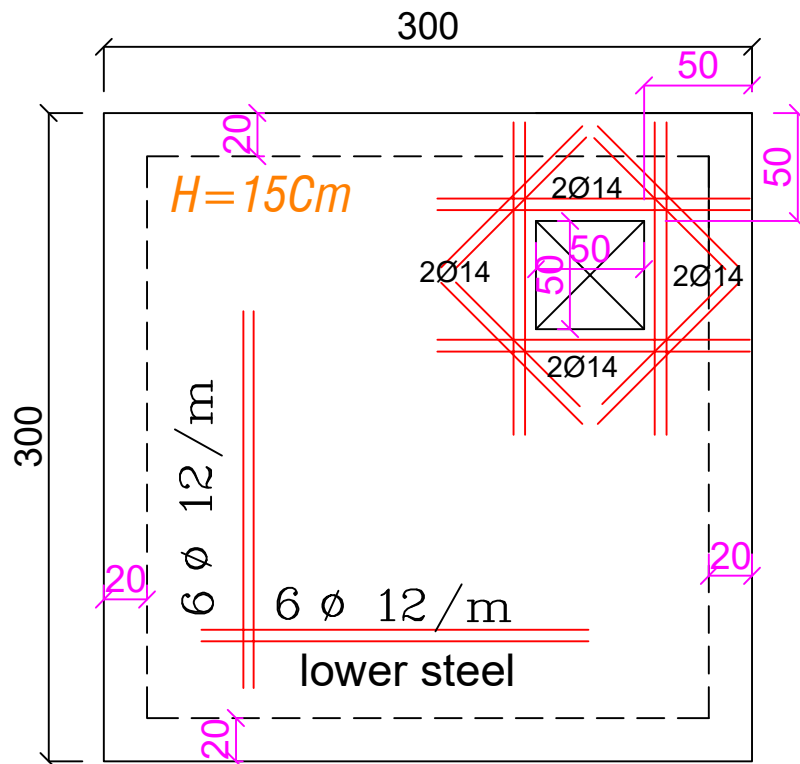


DETAILS ROOF OF SEPTIC TANK

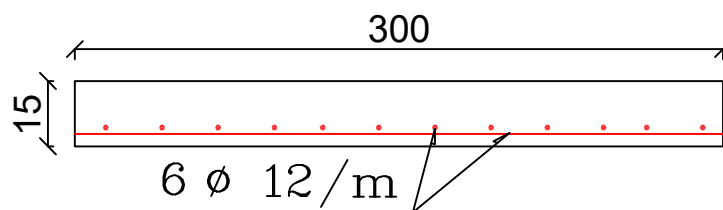


SECTION
STR-DWG

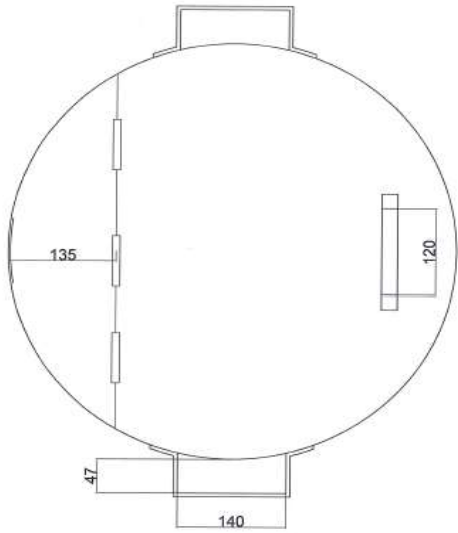


مسقط أفقي للحاوية

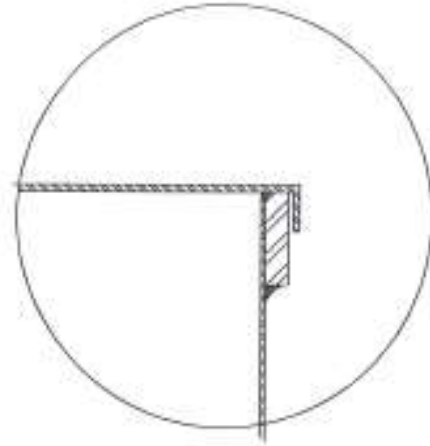

توضيح الوضع النسبي للجزء المتحرك
من الغطاء مع الحواف العلوية والظوق

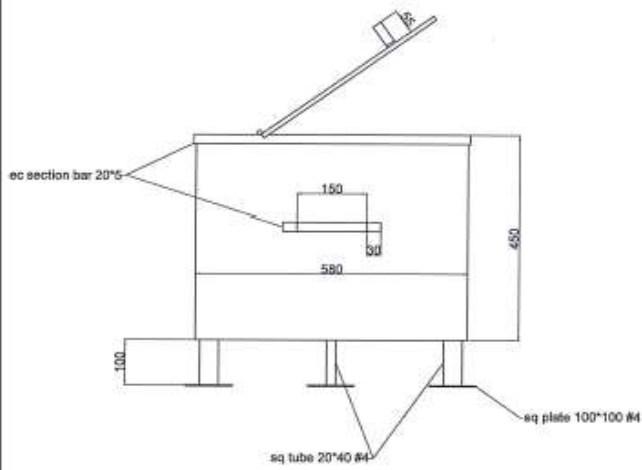

مسقط أمامي للحاوية

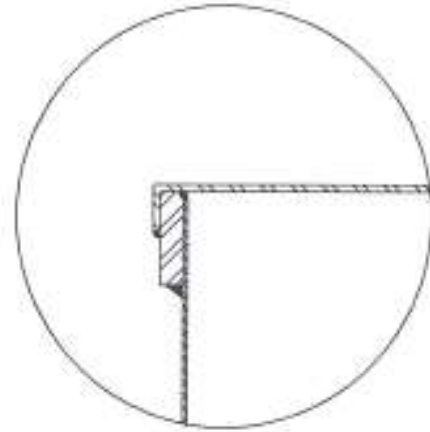

توضيح الوضع النسبي للجزء الثابت من
الغطاء مع الحواف العلوية والظوق