


LAYOUT FOR SOLARIZATION OF EXISTING SHALLOW WELL THROUGH INSTALLATION OF SQFlex SOLAR PUMPS

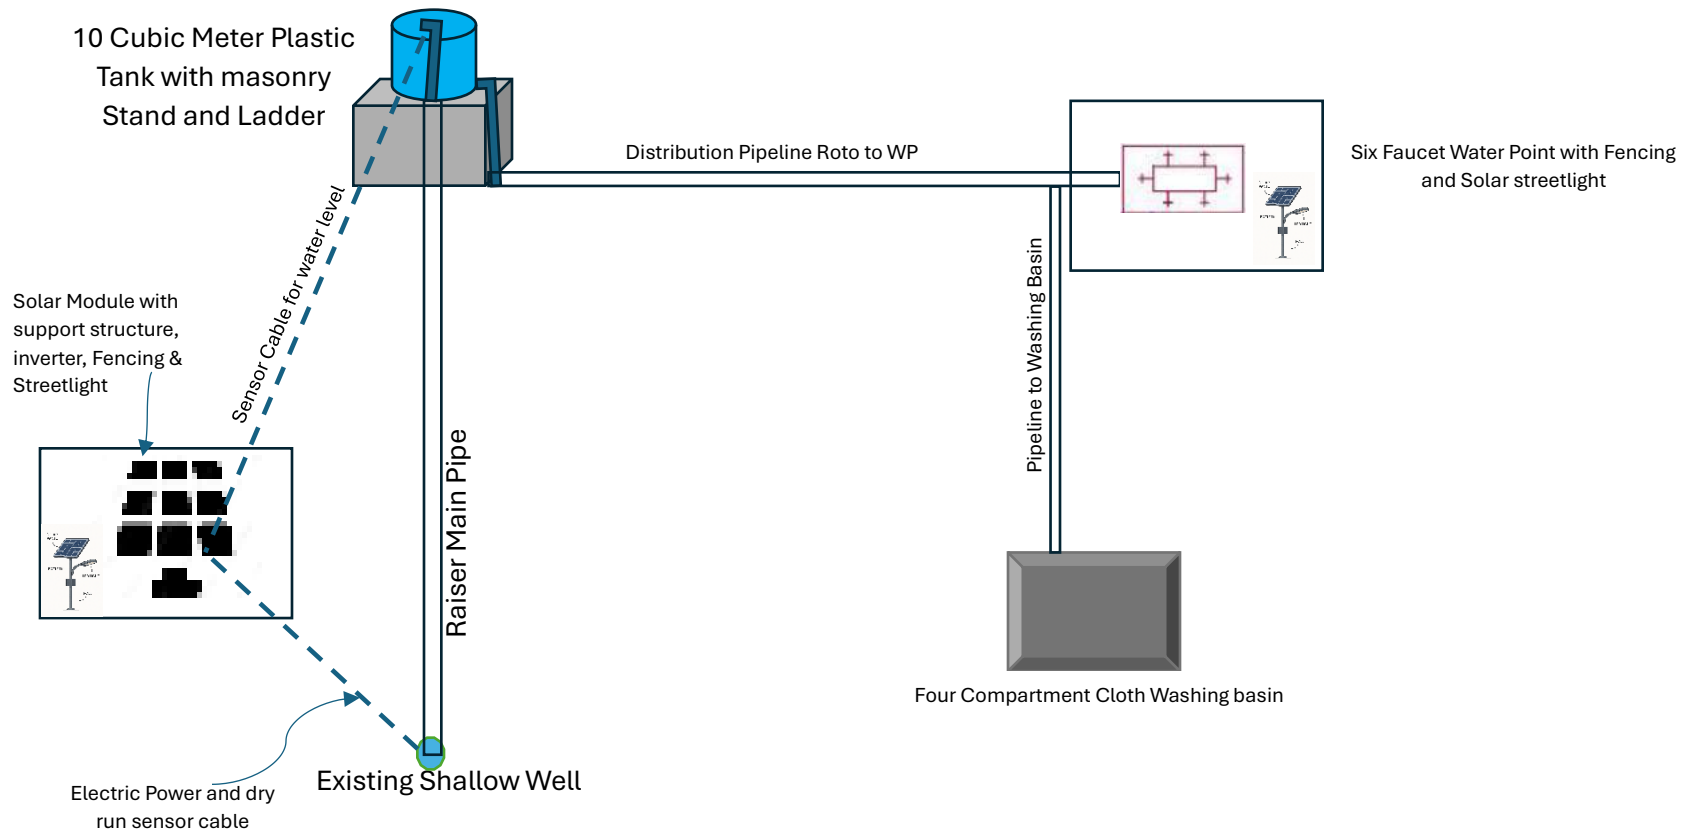

NOTE: Except for the Shallow Well all the structures are New

Sketch Not to Scale