


zink sheet hold down via anchored bolts
with water broof washers

3cm*6cm*2.3mm purlin

@ 100cm c/c

4*8 *.2.3mm box trusses

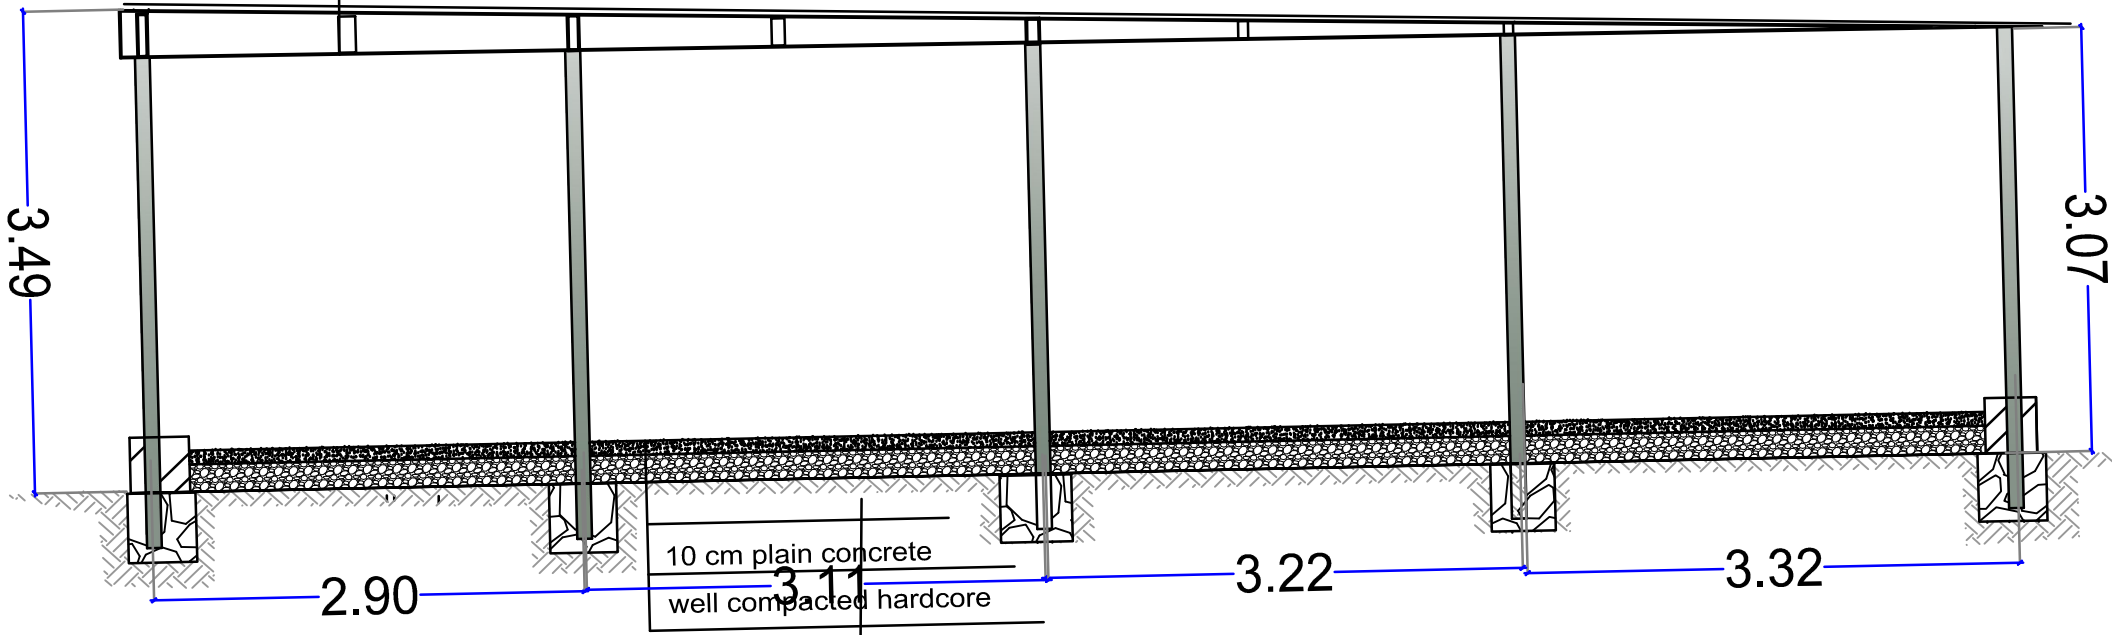

X-X section Details

<i>Project :</i> Shelter	
<i>Content :</i> X-X section	<i>Dec</i> <i>2020</i>
<i>Approved By:</i>	<i>Drawn By:</i> Mohammed Ismail
	C5