



# BOREHOLE HEADWORKS DESIGN

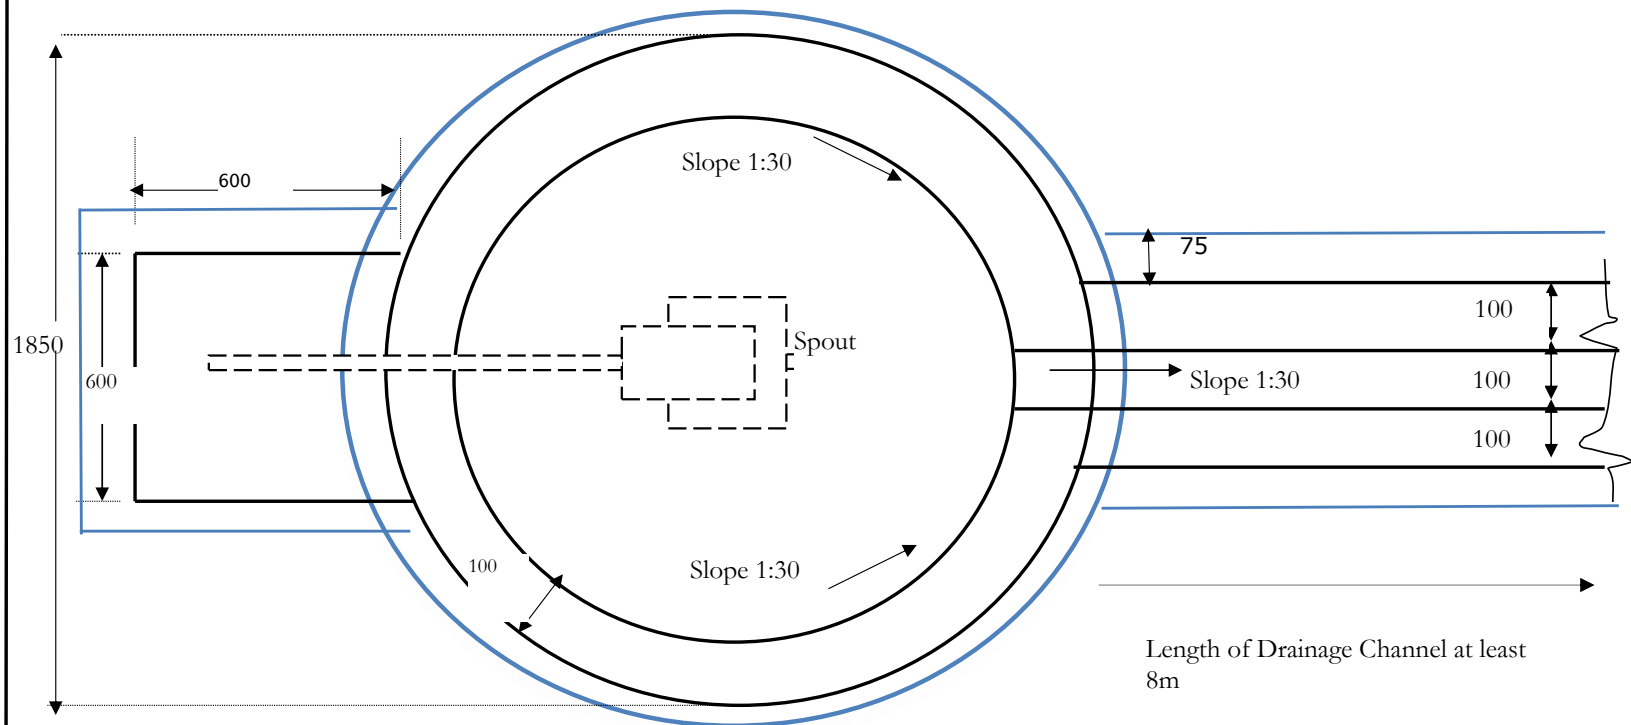

**Note: All dimensions are in millimetres**

**BOREHOLE HEADWORKS DESIGN**

**GU SWASH 8 Project**

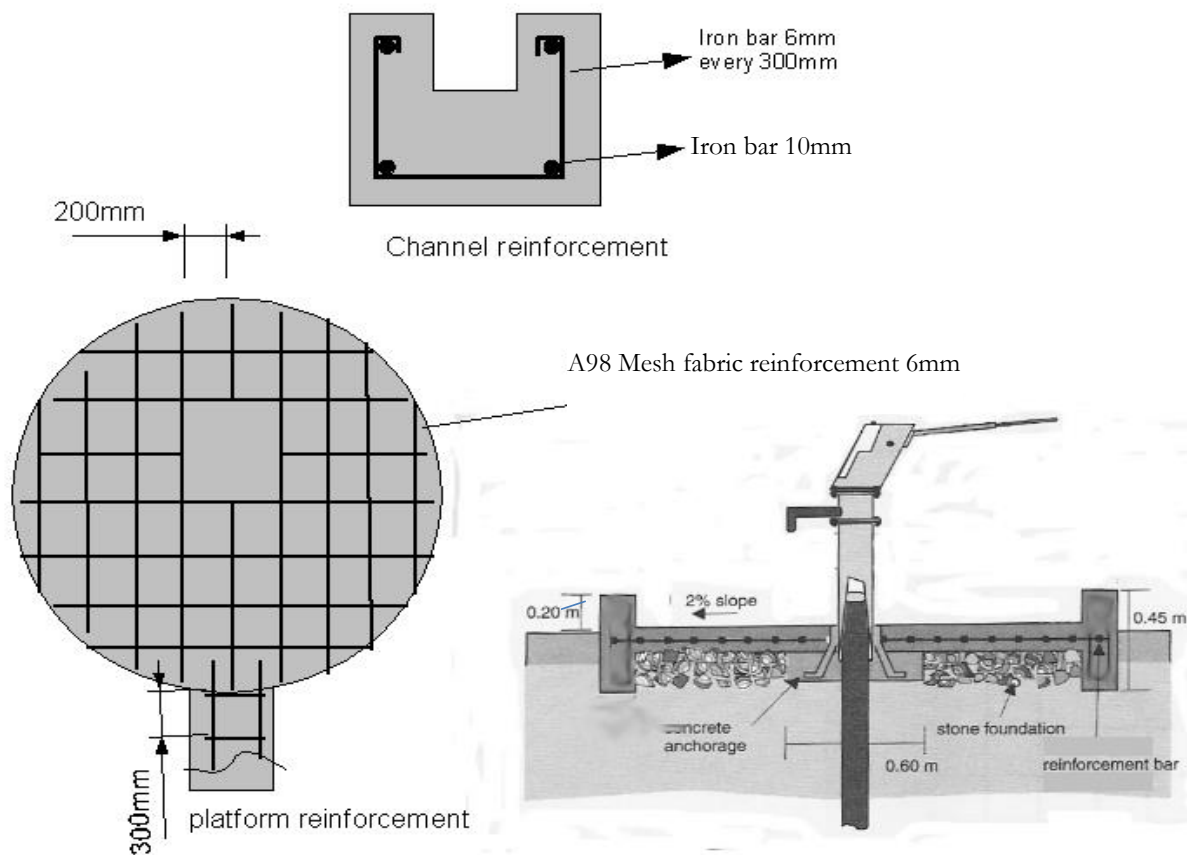

# **REINFORCEMENTS SPACING AND THE SECTION THROUGH A BOREHOLE**

**GU SWASH 8 Project**